


First floor

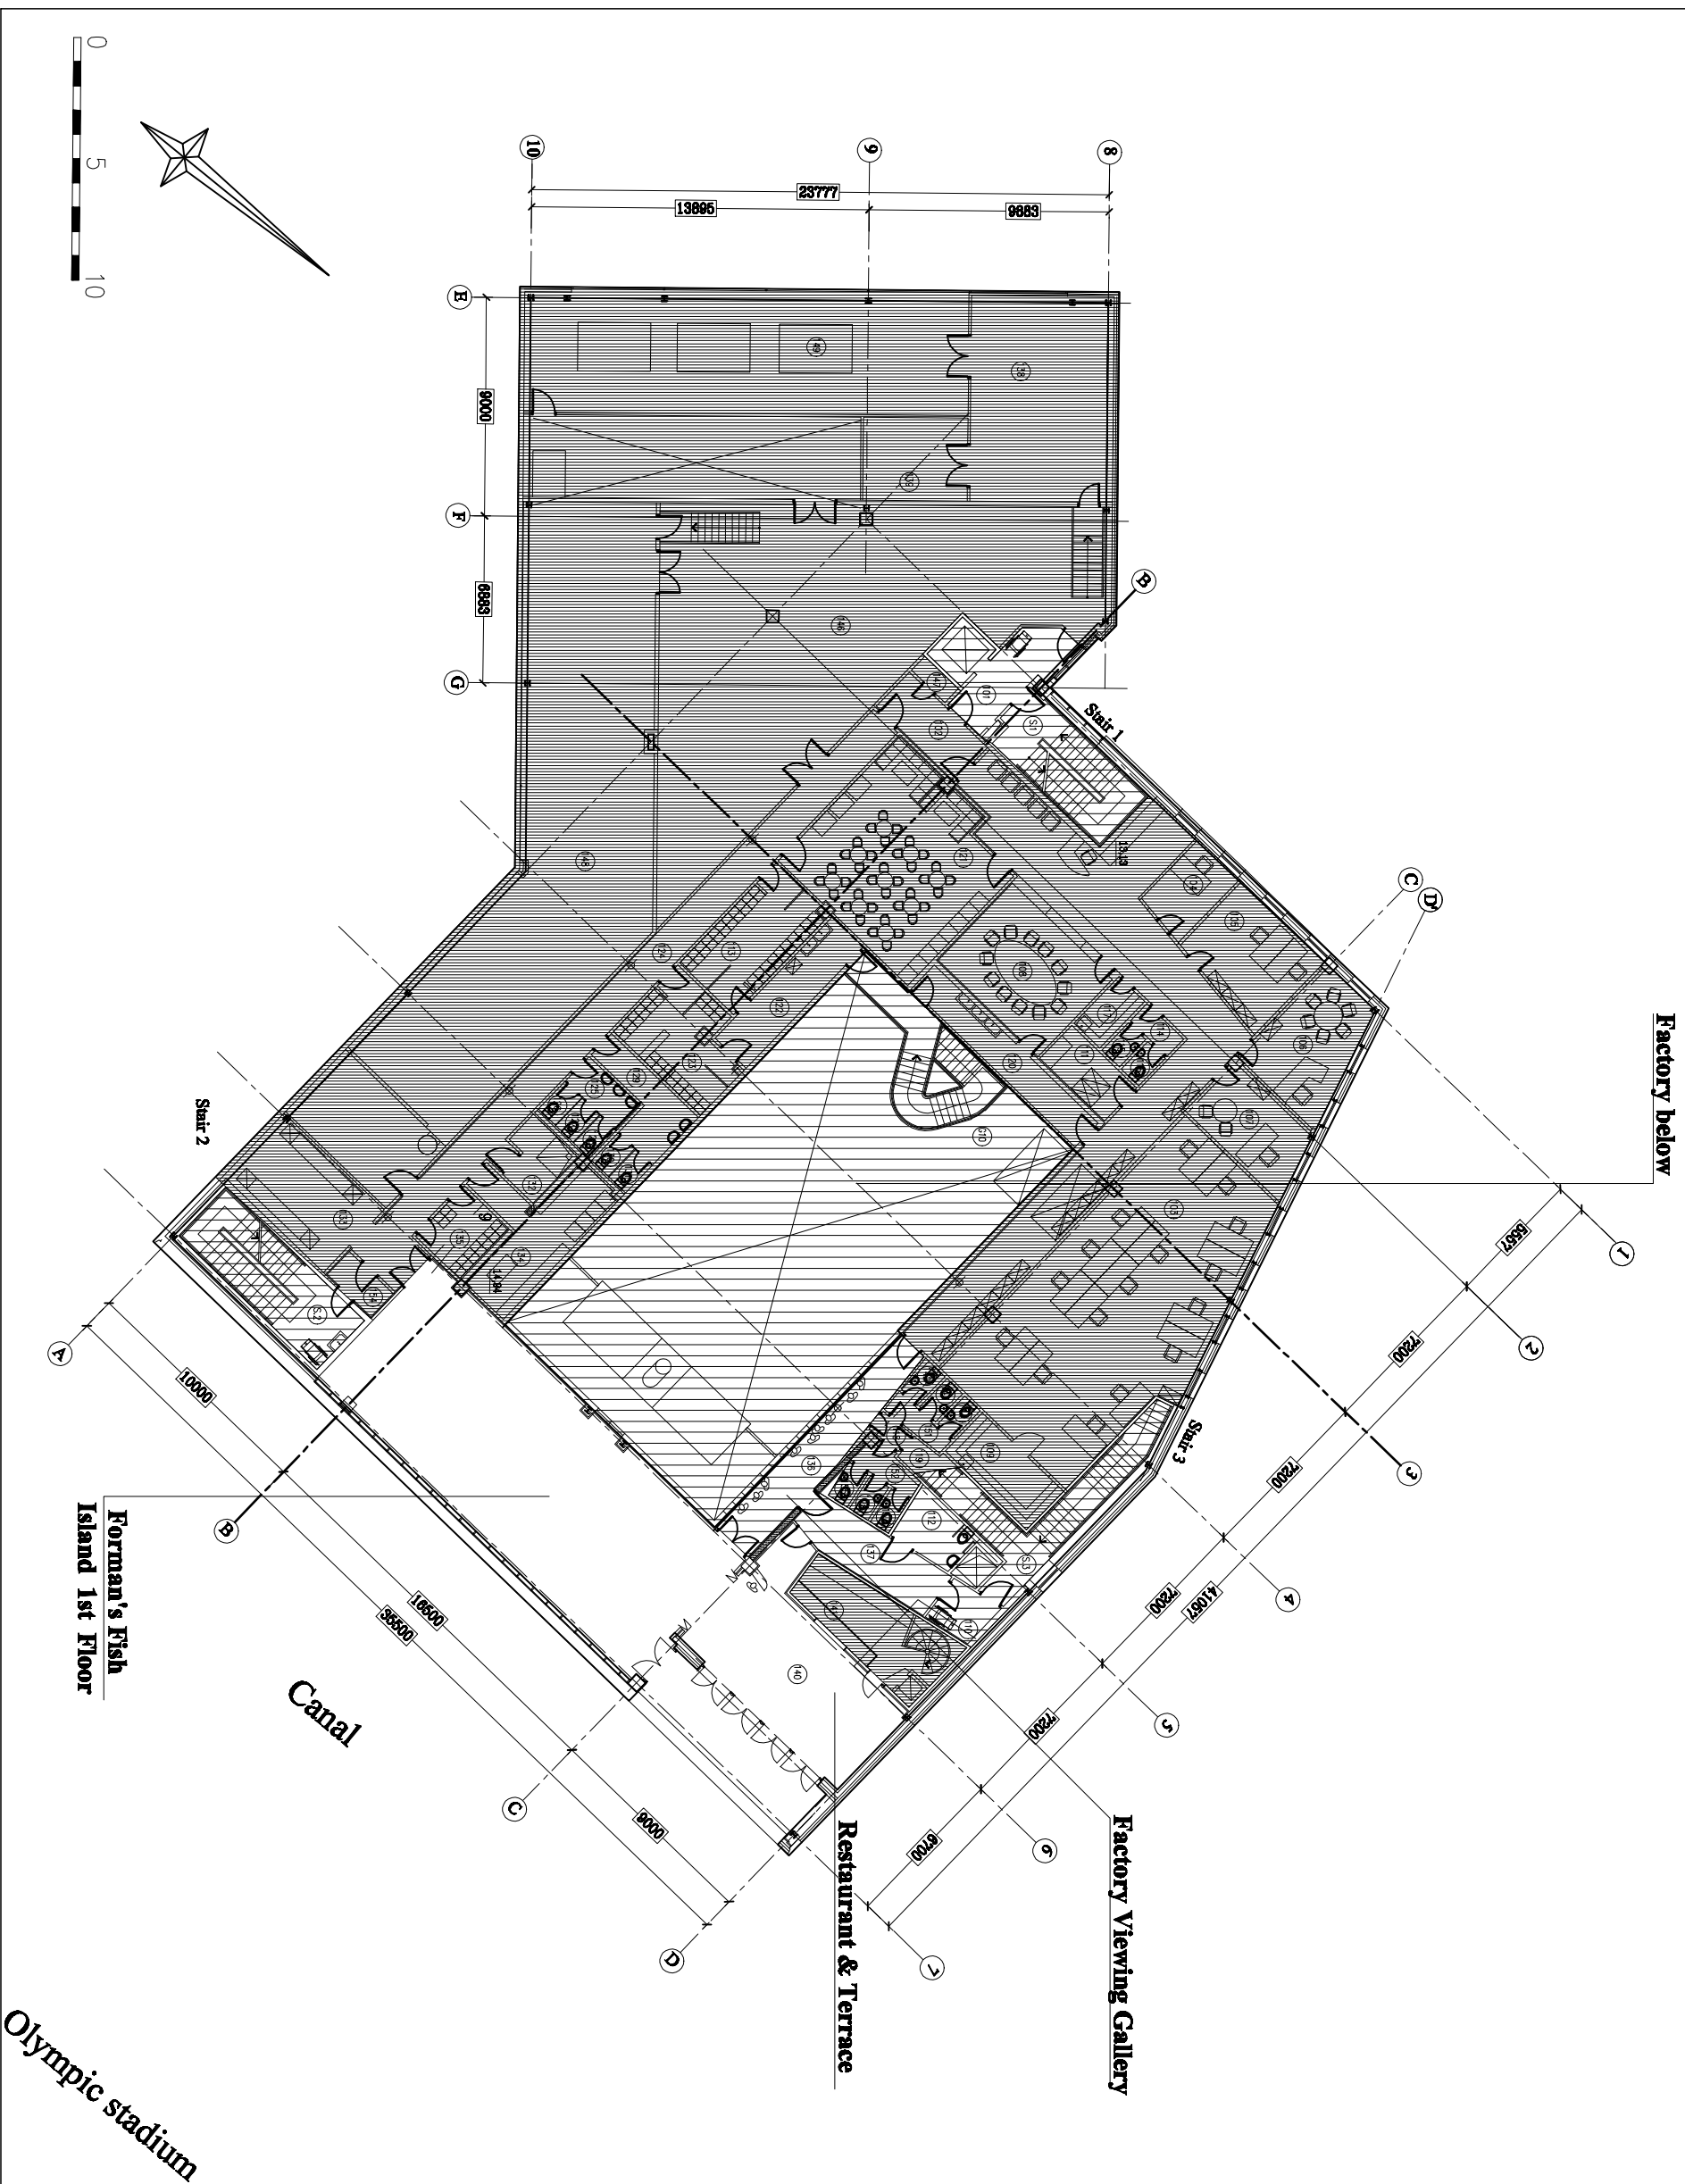

- Notes:**
1. This drawing is to be read in conjunction with all relevant architectural, services, structural and specialists drawings.
 2. 0,000 = 6,58 O.S. that is ground floor level in front of lift

Revision Details	By	Date	Suffix
Drawing Status For Hire	Check		

Job Title
Forman's Smokery
Bream Street
Fish Island
London E3 2NT

Drawing Title
1 floor - lettable areas

Scale 1:200 at A2			
Drawn LK	Approved PH		
Stage 1 check	Stage 2 check	Originated	Date 16-12-2008
Drawing Number AF-005 FH			Rev

